

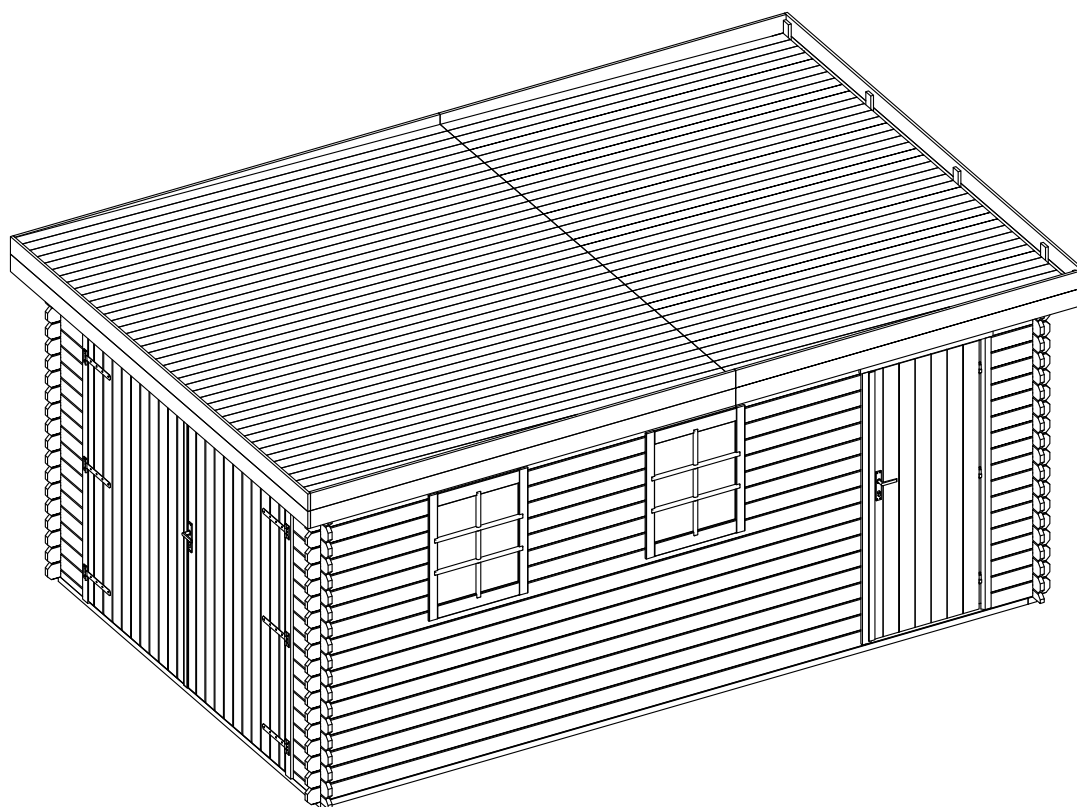
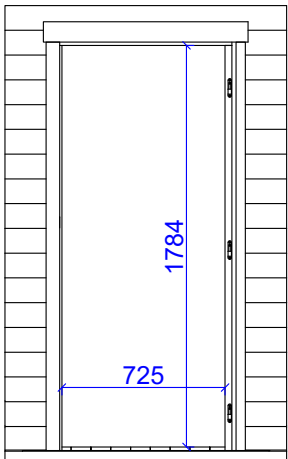


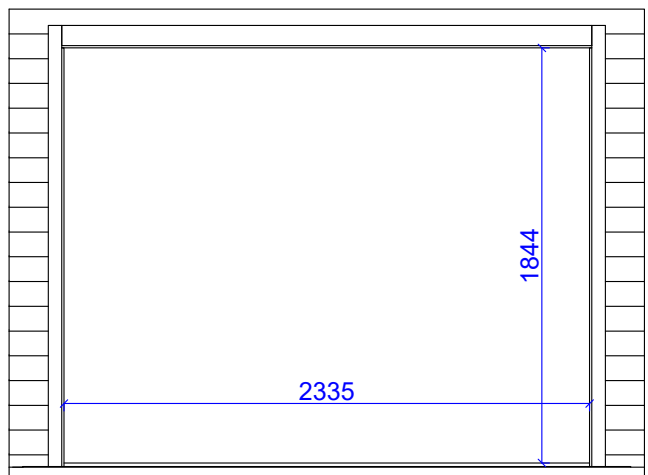

size tolerance +/- 3%

Project title:			Page title:	
28210				
Sheet .	Sheets .	Scale - 1:50	Code:	
Designed by: D.Buliga			● ● ● 	

Plan A-B, 1-2

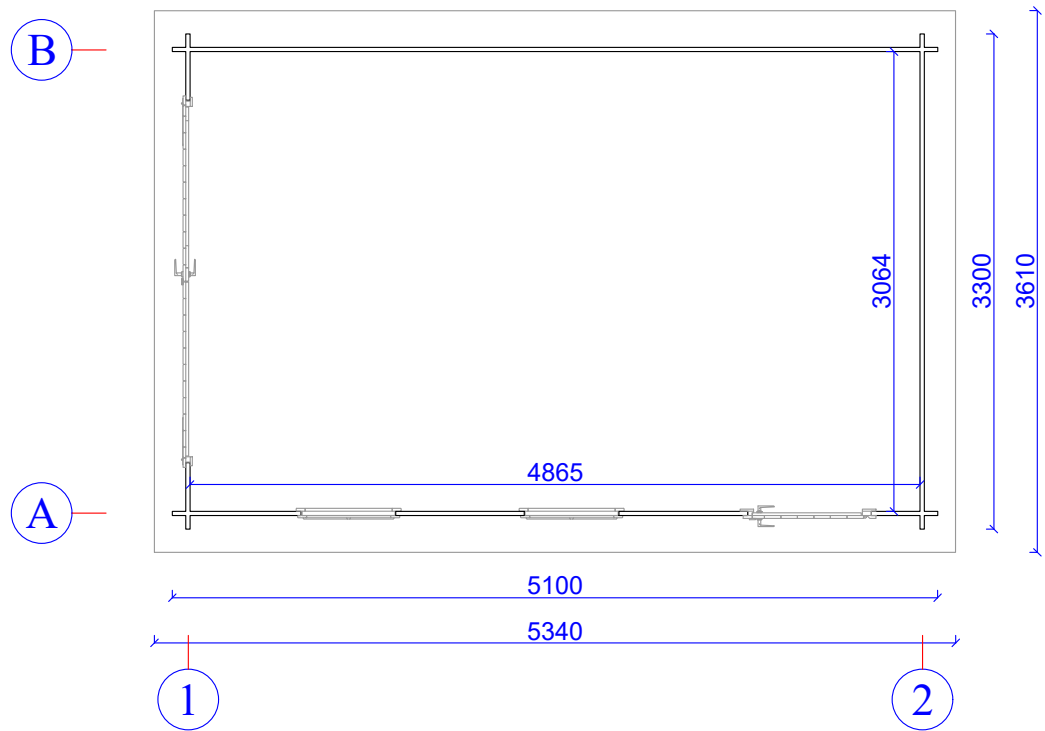


size tolerance +/- 3%


Project title:			Page title:
28210			Plan A-B, 1-2
Sheet .	Sheets .	Scale - 1:50	Code:
Designed by: D.Buliga			...




Fasade 1-2

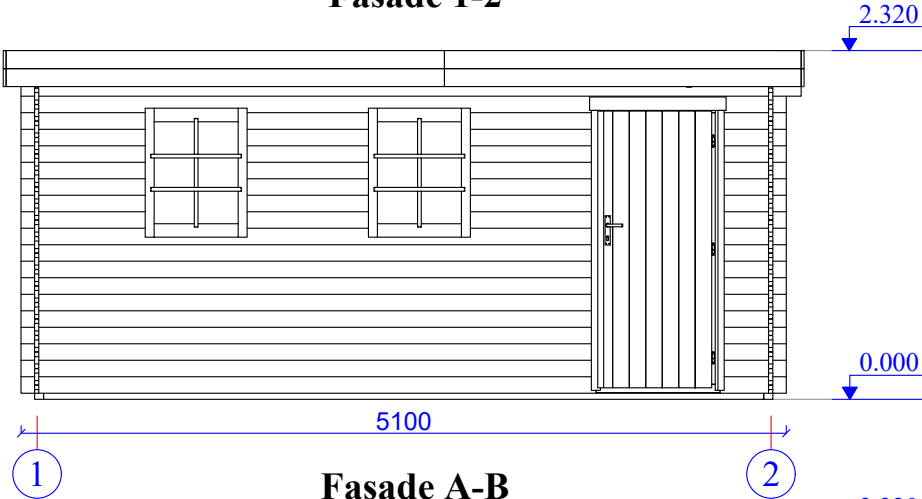


Fasade A-B

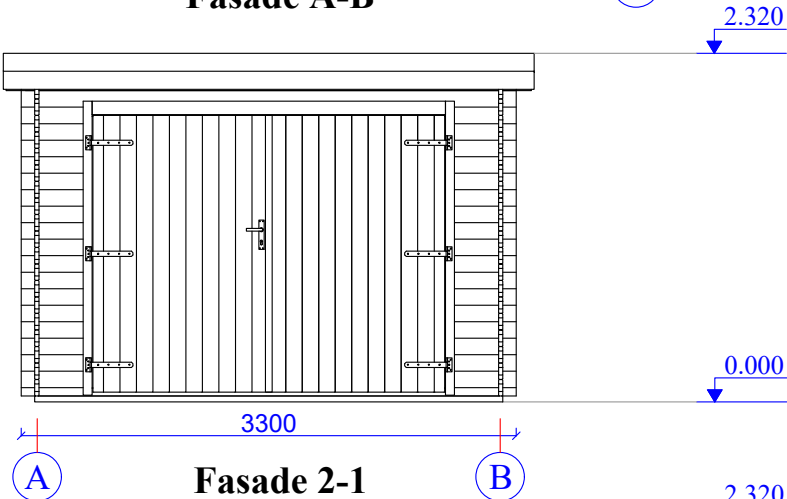

Fasade 2-1

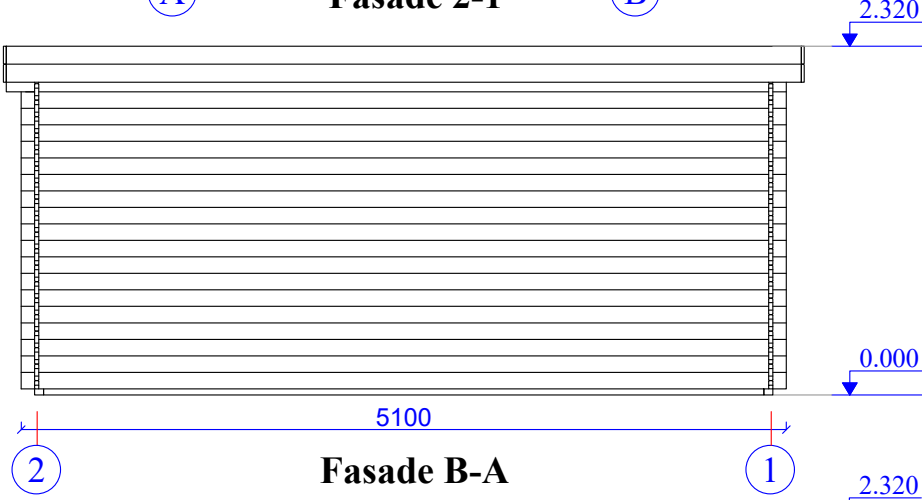


Fasade B-A

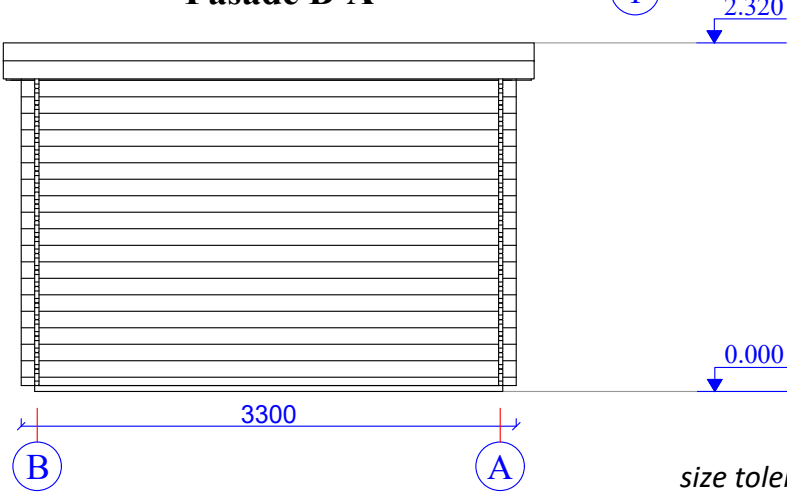

size tolerance +/- 3%

Project title: 28210			Page title: Fasade 1-2, Fasade A-B
Sheet .	Sheets .	Scale - 1:50	Code: ● ● ● 
Designed by: D.Buliga			

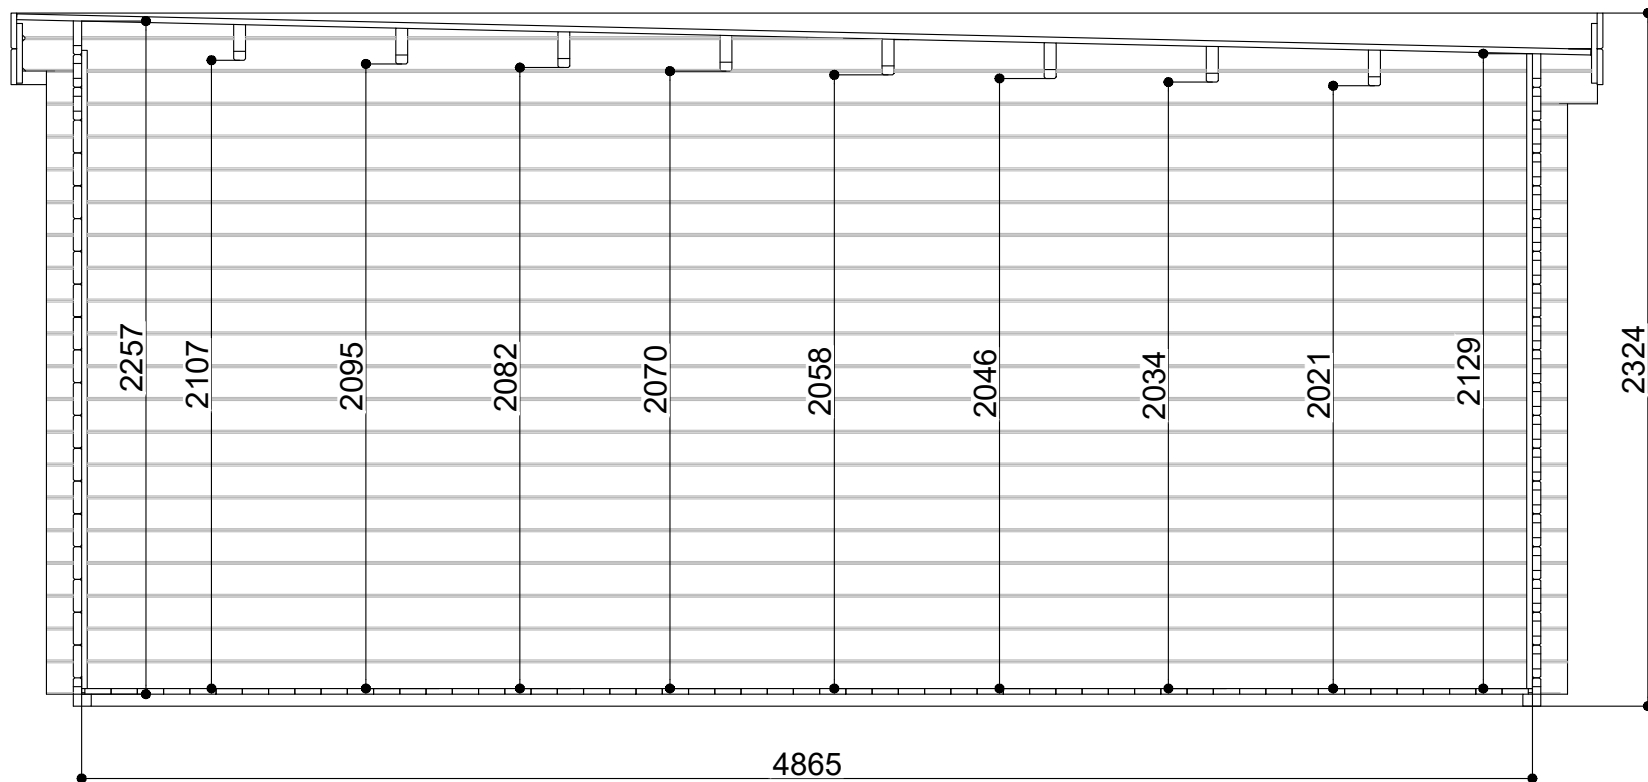

size tolerance +/- 3%

Project title: 28210			Page title: Plan A-B, 1-2
Sheet .	Sheets .	Scale - 1:50	Code:
Designed by: D.Buliga			...

